


WINCHESTER, NEW HAMPSHIRE

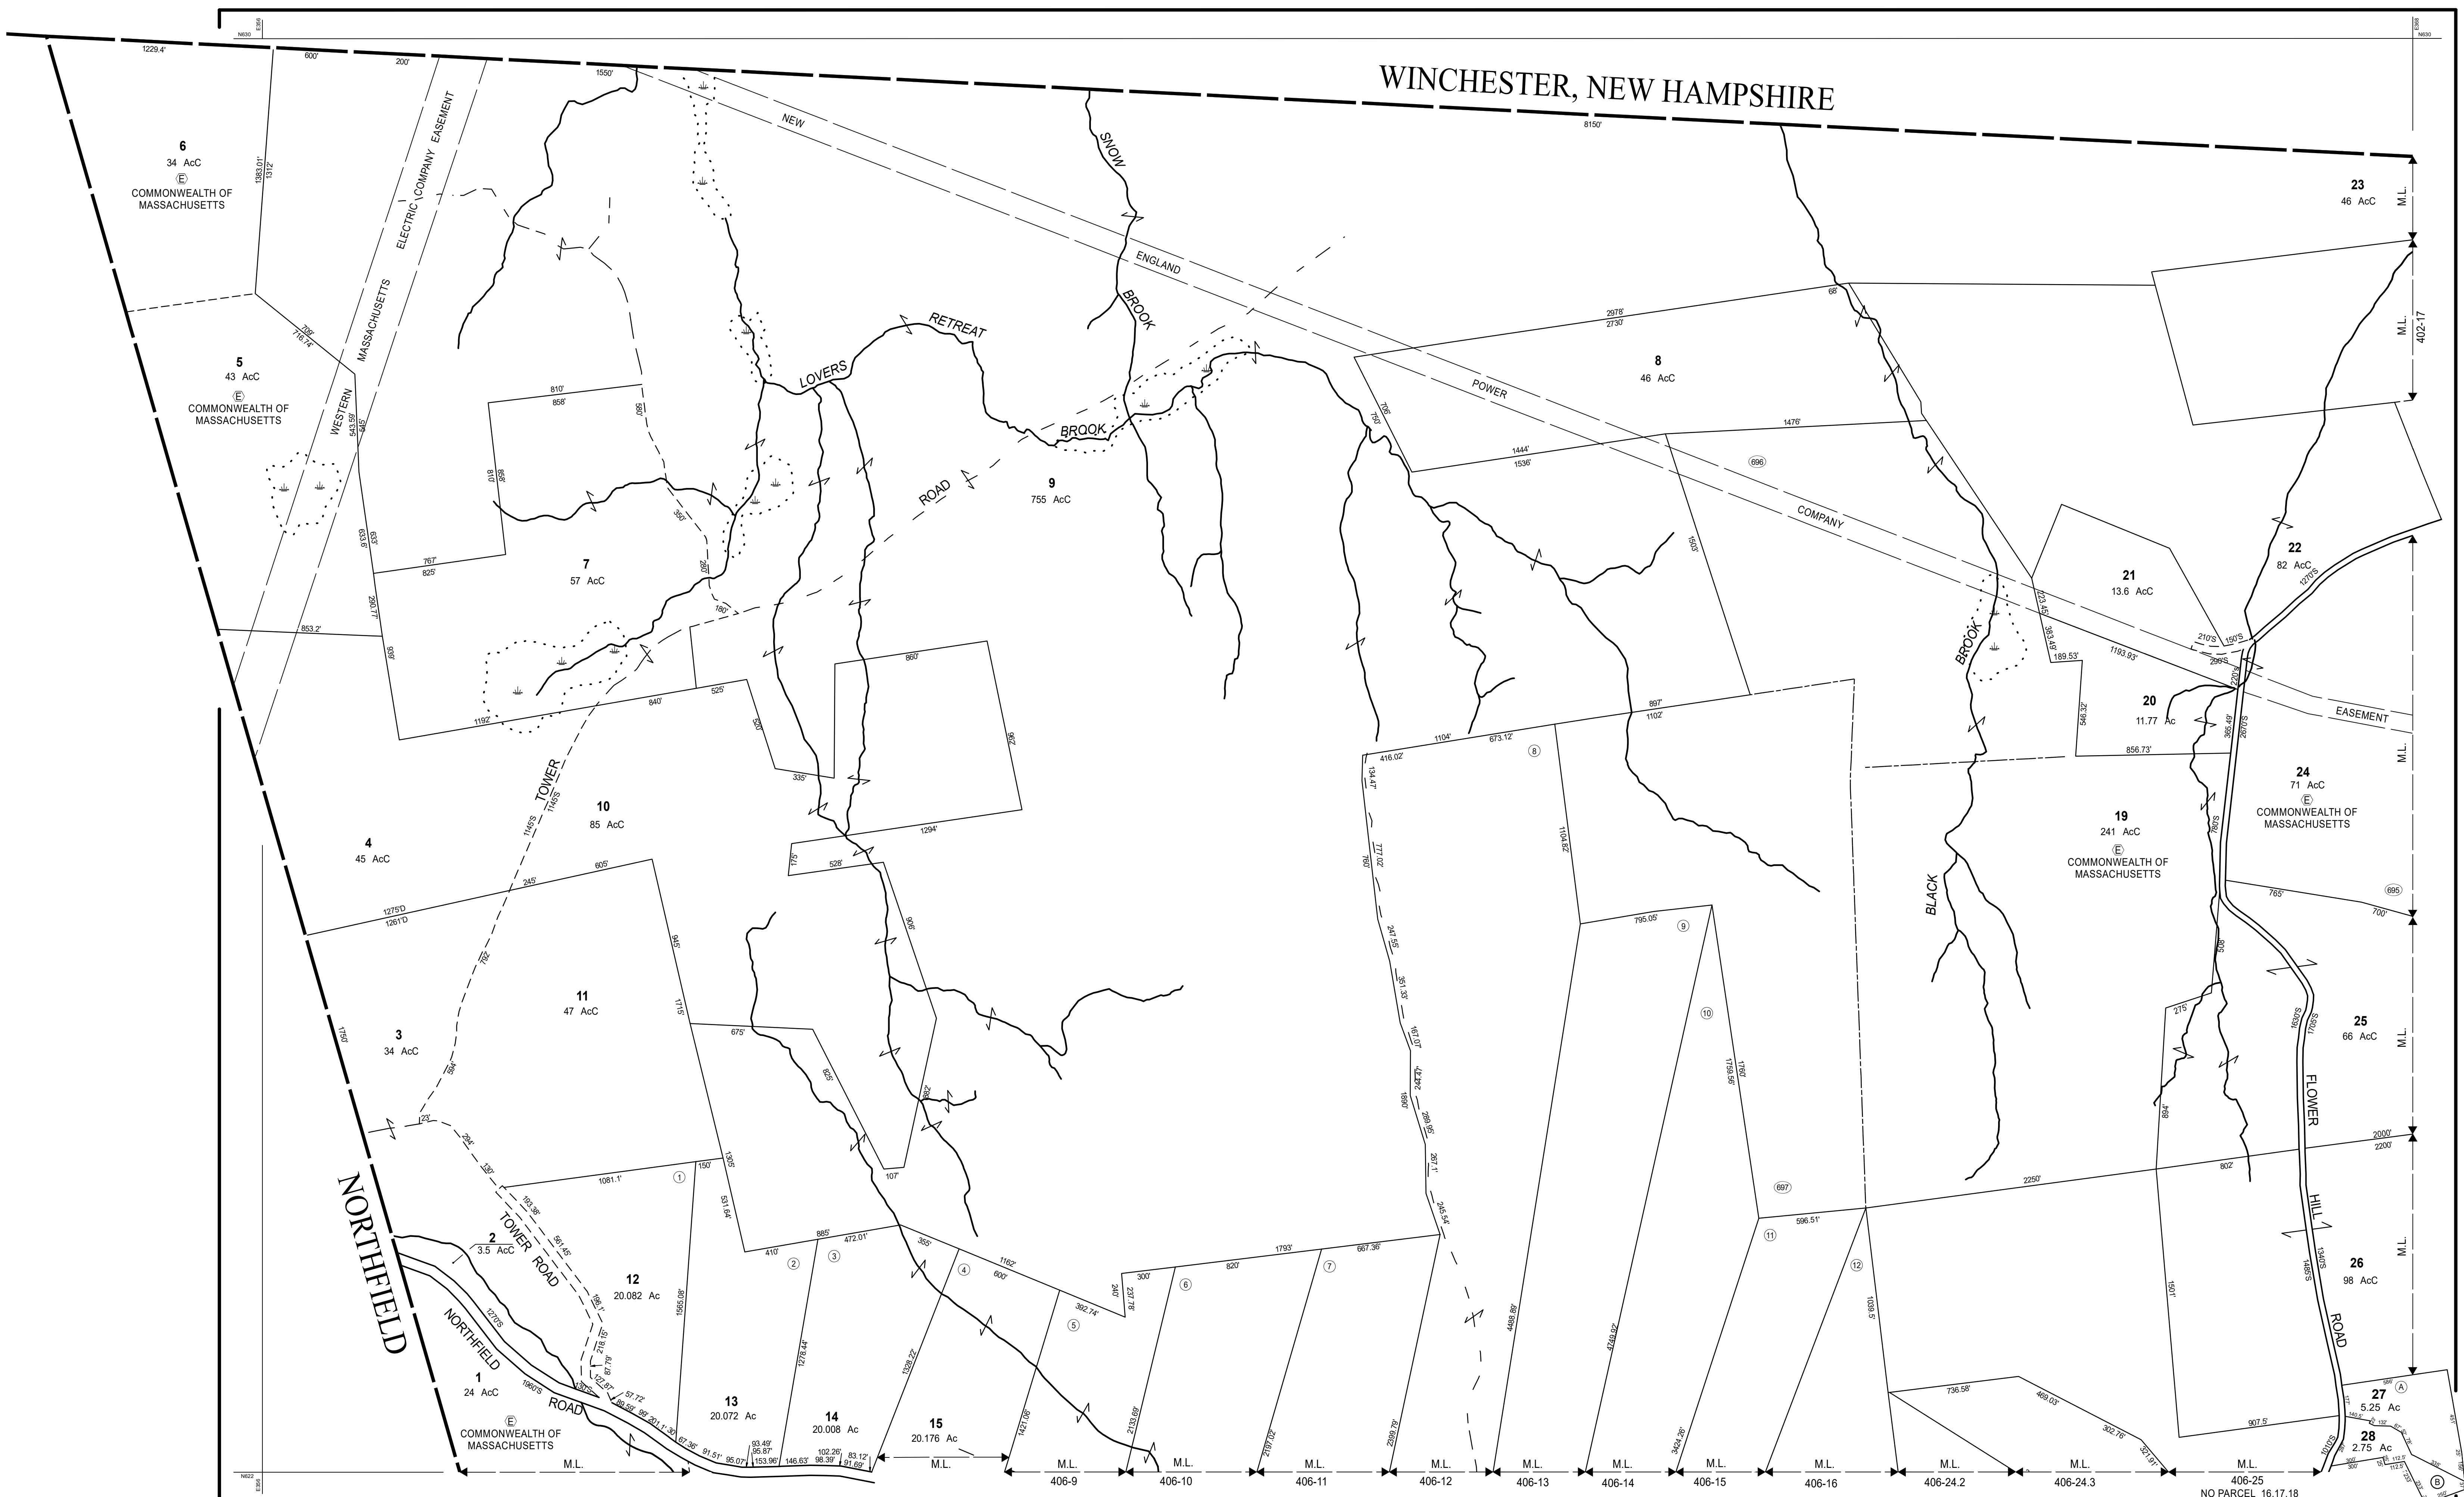

THIS MAP IS FOR ASSESSMENT PURPOSES. IT IS NOT VALID FOR LEGAL DESCRIPTION OR CONVEYANCE.

THE HORIZONTAL DATUM IS THE MASSACHUSETTS STATE PLANE COORDINATE SYSTEM, NAD 83.

PHOTOGRAPHY DATE: APRIL 14, 1987

COMPLETION DATE: DECEMBER 30, 1988

PRODUCED BY

CAI Technologies
Precision Mapping. Geospatial Solutions.

11 Pleasant Street, Littleton, NH 03561
800.322.4540 - www.cai-tech.com

LEGEND

AREA SURVEYED	Ac	EXEMPT PROPERTY	(E)
AREA CALCULATED	AcC	SUBDIVISION LOT NO.	(2)
RECORD DIMENSION	100'	RIGHT OF WAY/ACCESS	---
SCALED DIMENSION	100'S	COMMON OWNERSHIP	---
MATCH LINE	---		WETLANDS	(-W-)
WATER	(-W-)			

SCALE: 1" = 400'

REVISD TO: JANUARY 1, 2023

PROPERTY MAPS

WARWICK

MASSACHUSETTS

INDEX DIAGRAM

MAP NO. **401**